




Proposed Side Elevation Scale 1:100

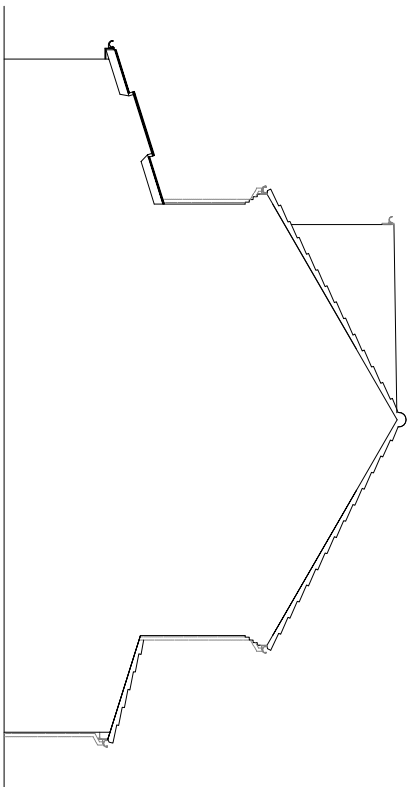

Proposed Side Elevation Scale 1:100

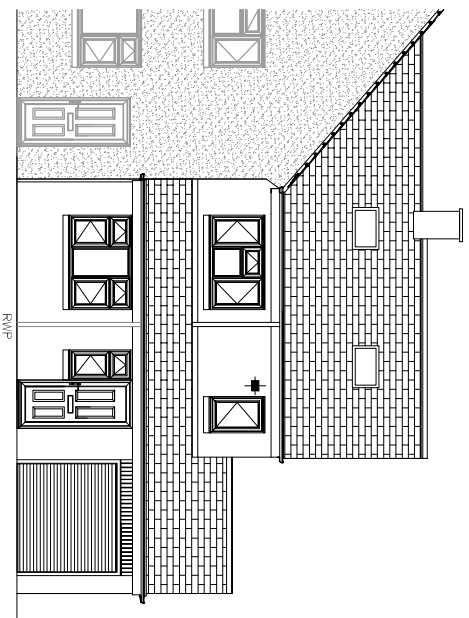

Proposed Front Elevation Scale 1:100

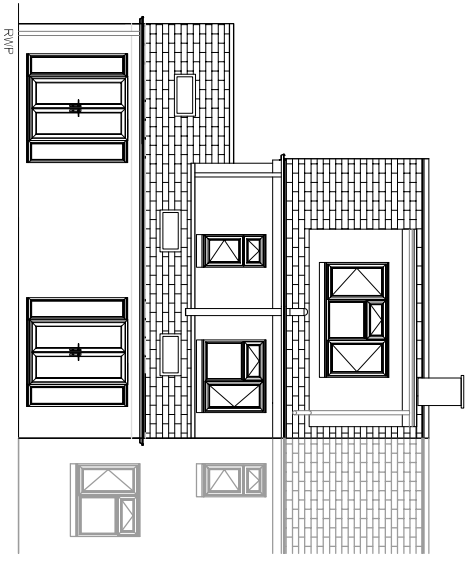

Proposed Rear Elevation Scale 1:100

Rev. A	Revision Note : Dorma Added to Rear / Two Storey now Single Storey	Scale	1:100
PROPOSED ALTERATIONS TO		Date	01-02-09
10 CAITHNESS ROAD		Sheet No.	3 of 13
HYLTON CASTLE, SUNDERLAND		Title	
SRS 3RG		PROPOSED ELEVATIONS	