




Existing Front Elevation Scale 1:100

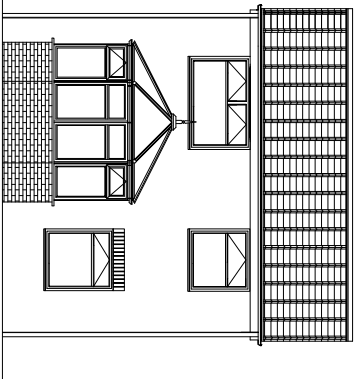


Existing Rear Elevation Scale 1:100

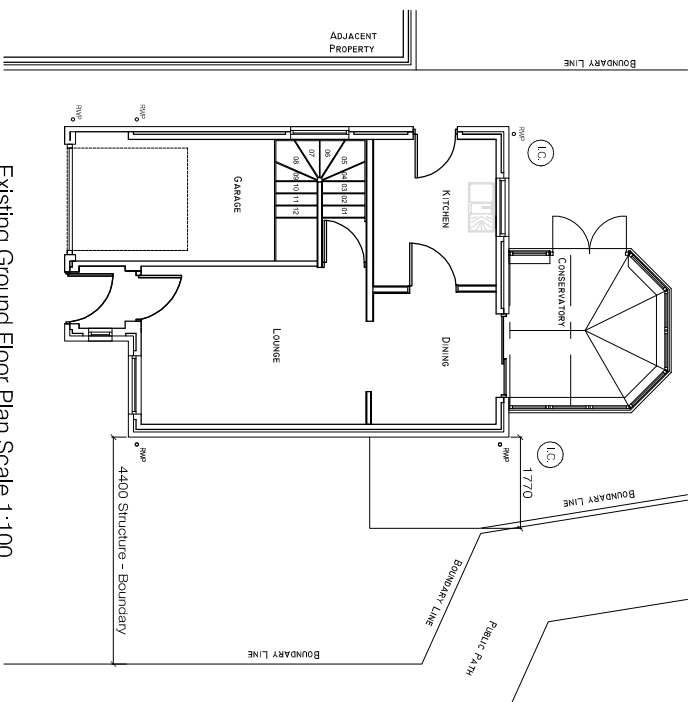


Existing Ground Floor Plan Scale 1:100

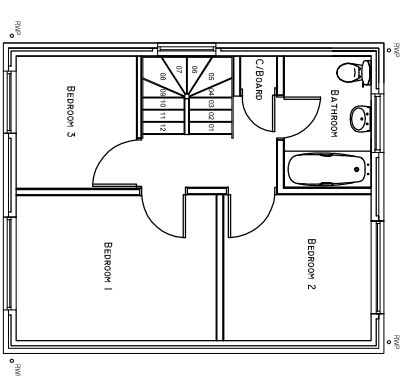

Existing First Floor Plan Scale 1:100

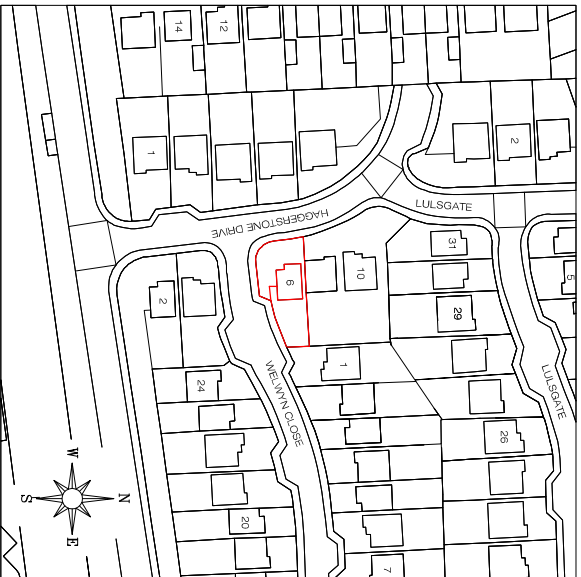

Area Plan Scale 1:1250

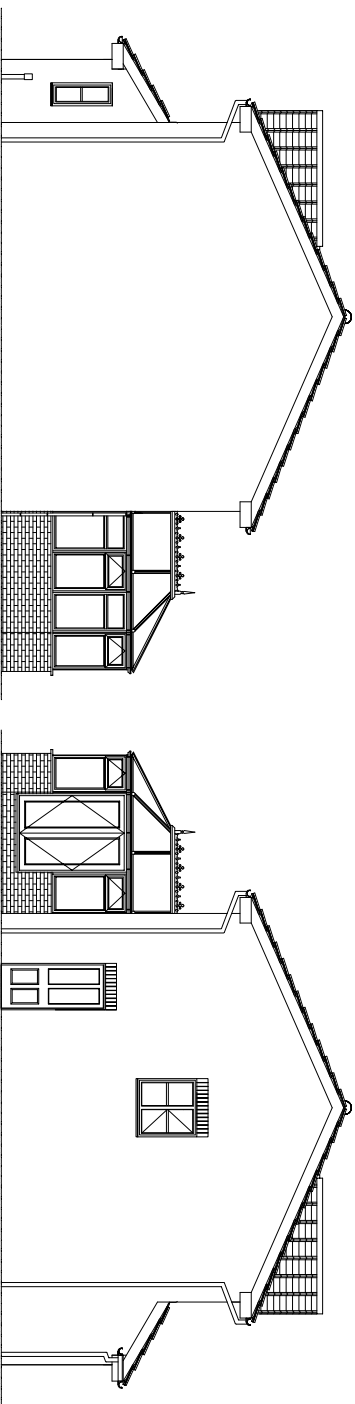

Existing Side Elevation Scale 1:100

Existing Side Elevation Scale 1:100



Rev.	Revision Note	Scale
	PROPOSED ALTERATIONS TO 6 HAGGESTONE DRIVE HYLTON MANOR SUNDERLAND, SR5 3JX	1:100/1:1250
		Date 10.03.08
		Sheet No. 1 of 7

Title
EXISTING LAYOUTS & AREA PLAN