




Proposed Front Elevation Scale 1:100

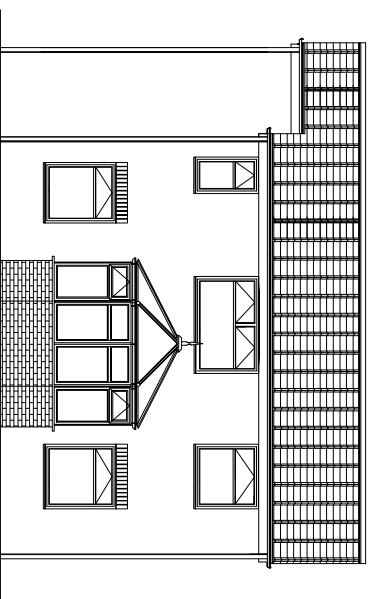

Proposed Rear Elevation Scale 1:100

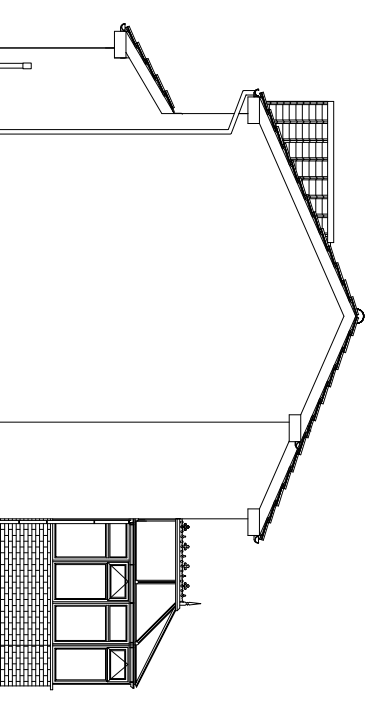

Proposed Side Elevation Scale 1:100

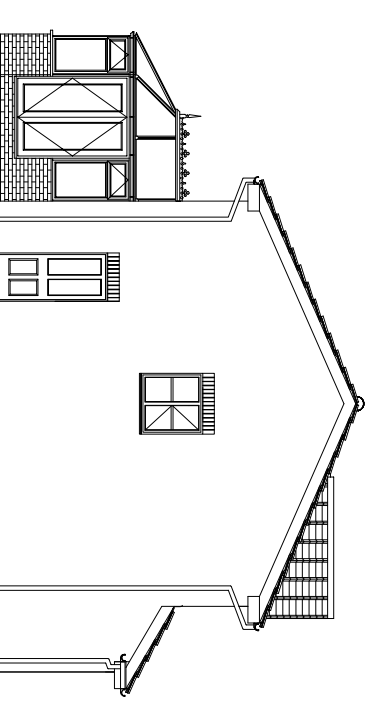

Proposed Side Elevation Scale 1:100



Rev. B	Revision Note :- Eri-Suite Window re-positioned as per clients request	Scale	1:100
Rev. A	Revision Note :- Amendments as per clients request	Date	10.03.08
PROPOSED ALTERATIONS TO 6 HAGGESTONE DRIVE HYLTON MANOR SUNDERLAND, SR5 3JX		Sheet No.	2 of 7
Title PROPOSED LAYOUTS			