




Existing Side Elevation Scale 1:100

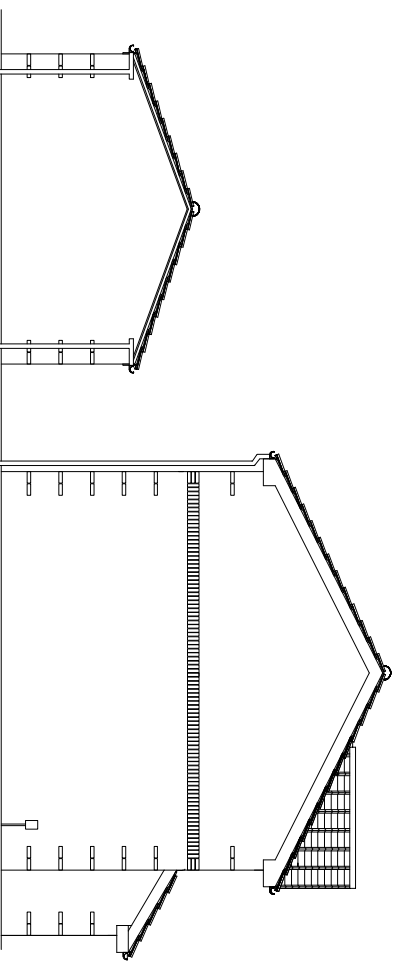

Existing Side Elevation Scale 1:100

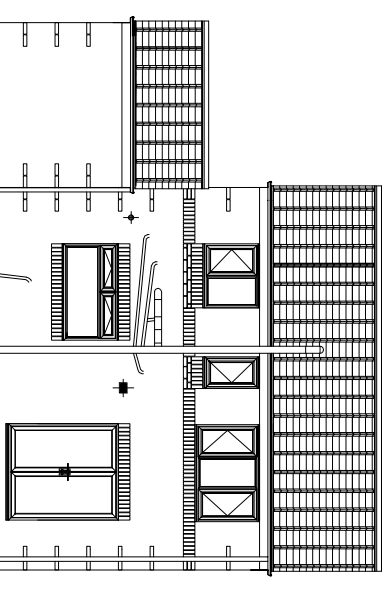

Existing Rear Elevation Scale 1:100

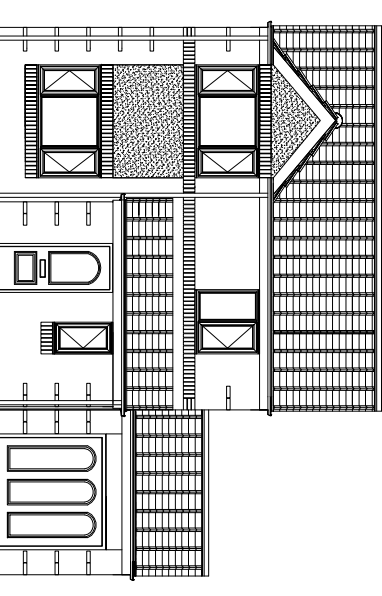

Existing Front Elevation Scale 1:100

HAS Hodgson
 358 586 • E-mail ahodgson-has@virginia.com
 1511 Walker Close • hylton manor • sandleford • st. 302 • s.a.s.co.uk • Fax 0191 549 5772 • Website www.hodgson-has.com
 Architectural Services

Rev.	Revision Note	Scale
	PROPOSED ALTERATIONS TO 6 ATHELHAMPTON TEAL FARM, WASHINGTON NE38 8TA	1:100
		Date 20.04.08
		Sheet No. 1 of 8
Title EXISTING ELEVATIONS		