

DO NOT SCALE DIMENSIONS IF IN DOUBT ASK



NEW RWP POSITIONED AS SHOWN. EXACT ROUTE OF EXISTING DRAINS TO BE DETERMINED PRIOR TO COMMENCEMENT OF WORKS.


Line of Adjacent Property

Boundary Line

Boundary Line

Adjacent Property

Adjacent Property

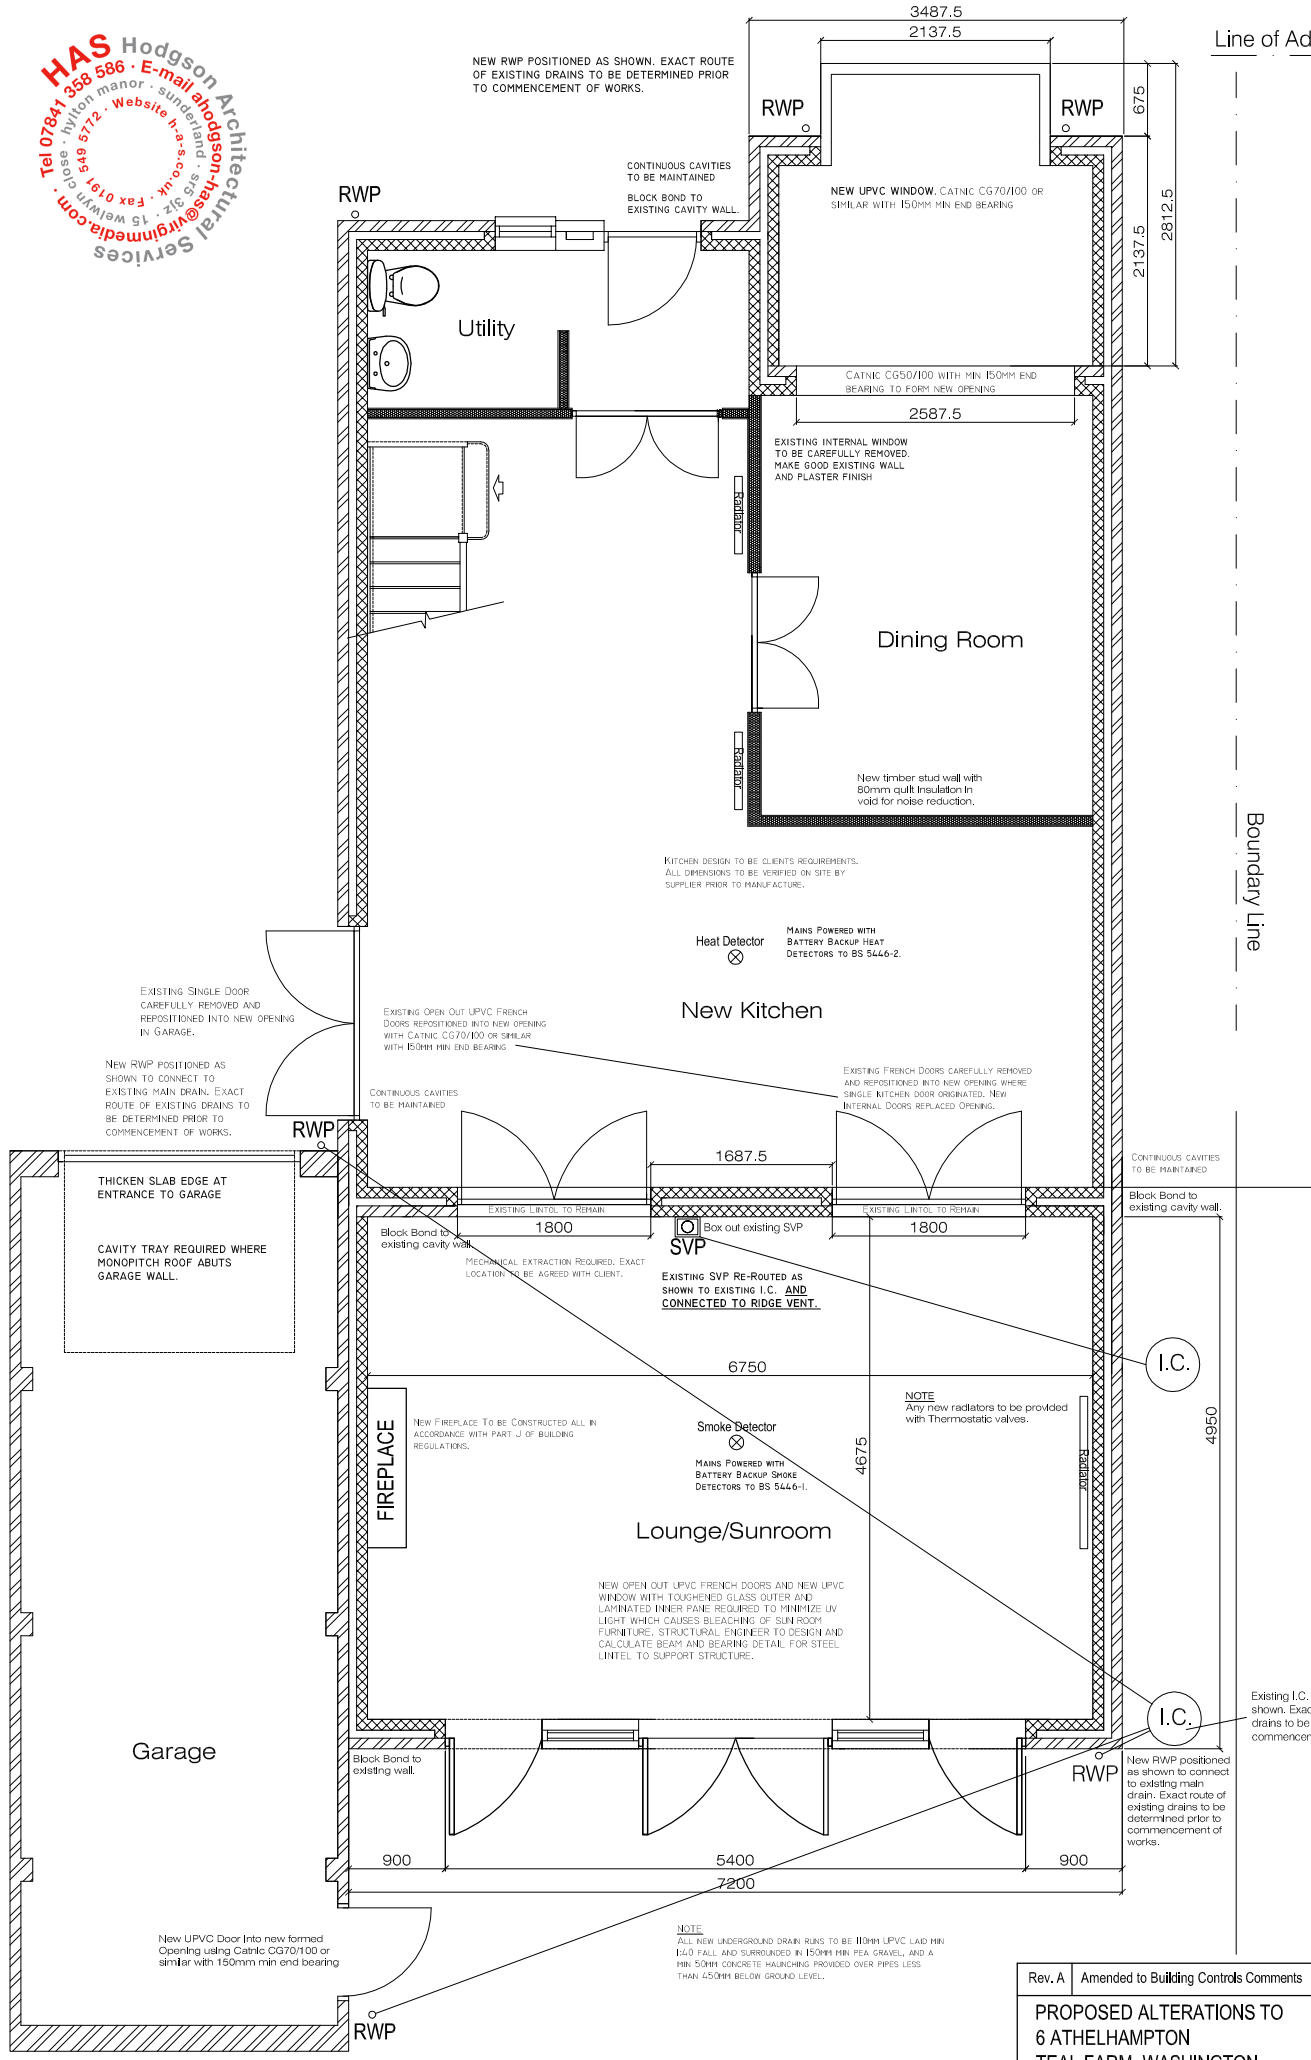

Proposed Ground Floor Plan Scale 1:50

Rev. A	Amended to Building Controls Comments	
PROPOSED ALTERATIONS TO 6 ATHELHAMPTON TEAL FARM, WASHINGTON NE38 8TA		Scale 1:50
		Date 22.04.08
Title PROPOSED FLOOR PLANS		Sheet No. 5 of 8