




Proposed Side Elevations Scale 1:100

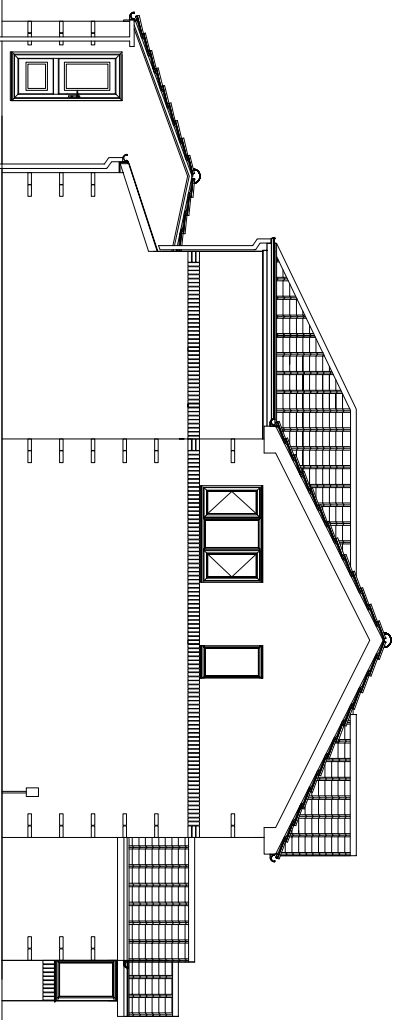

Proposed Side Elevations Scale 1:100

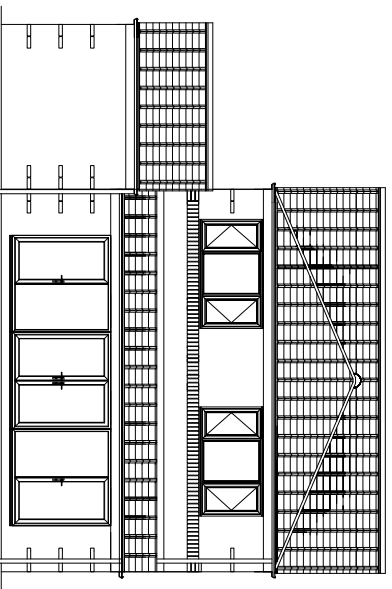

Proposed Rear Elevation Scale 1:100

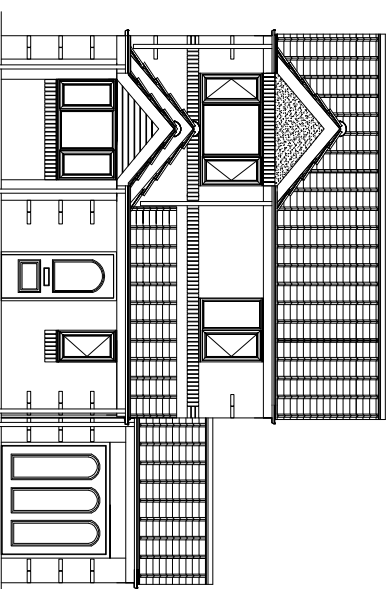

Proposed Front Elevation Scale 1:100

Rev. A	Revision Note: Roof Hips removed, Side Window added.	Scale	1:100
PROPOSED ALTERATIONS TO		Date	20.04.08
6 ATHELHAMPTON		Sheet No.	3 of 8
TEAL FARM, WASHINGTON			
NE38 8TA			
Title		PROPOSED ELEVATIONS	